





Elite House  
 Unit 7 Blue Lias Marina Estate  
 Rugby Road  
 Stockton, Near Rugby  
 Warwickshire  
 CV47 8HN

Tel. 01926 812060  
 Fax. 01926 812825

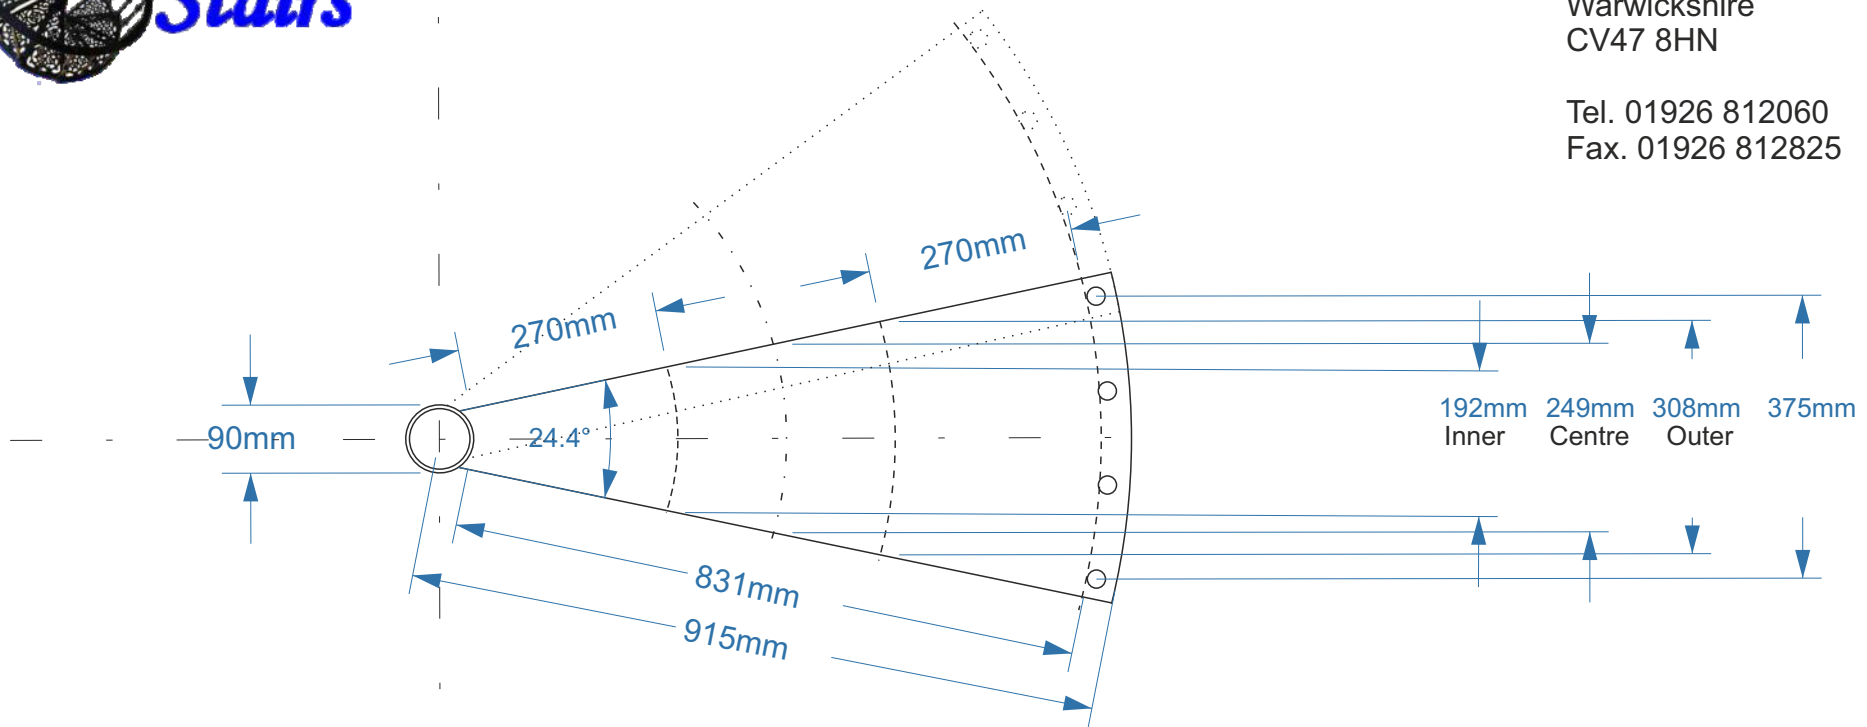

BS 5395 Part 2 - Category "B"

Clear width = 830mm  
 Inner going = 192mm  
 Centre going = 249mm  
 Outer going = 308mm

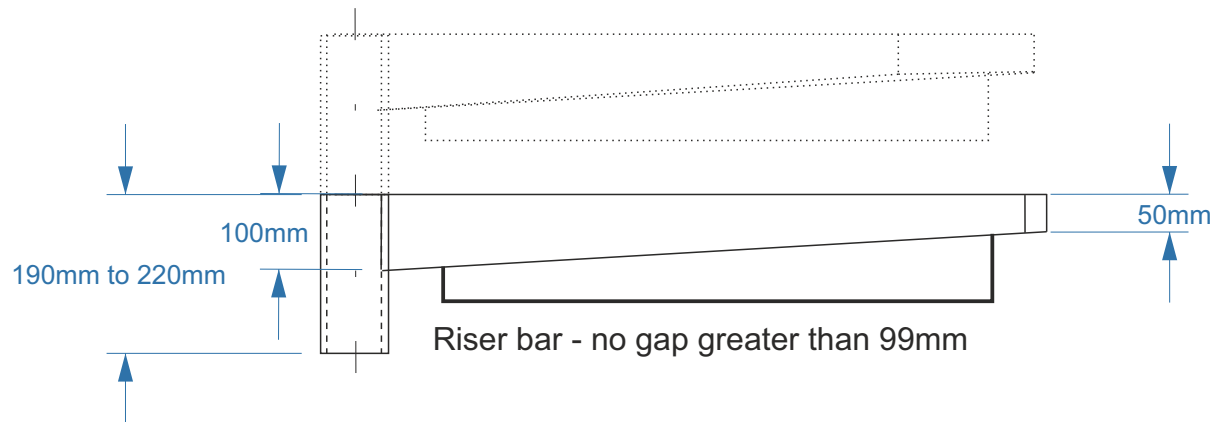

**1830mm diameter Spiral Stair Fire escape tread : Scale - 1:10**