




Elite House  
 Unit 7 Blue Lias Marina Estate  
 Rugby Road  
 Stockton, Near Rugby  
 Warwickshire  
 CV47 8HN

Tel. 01926 812060  
 Fax. 01926 812825

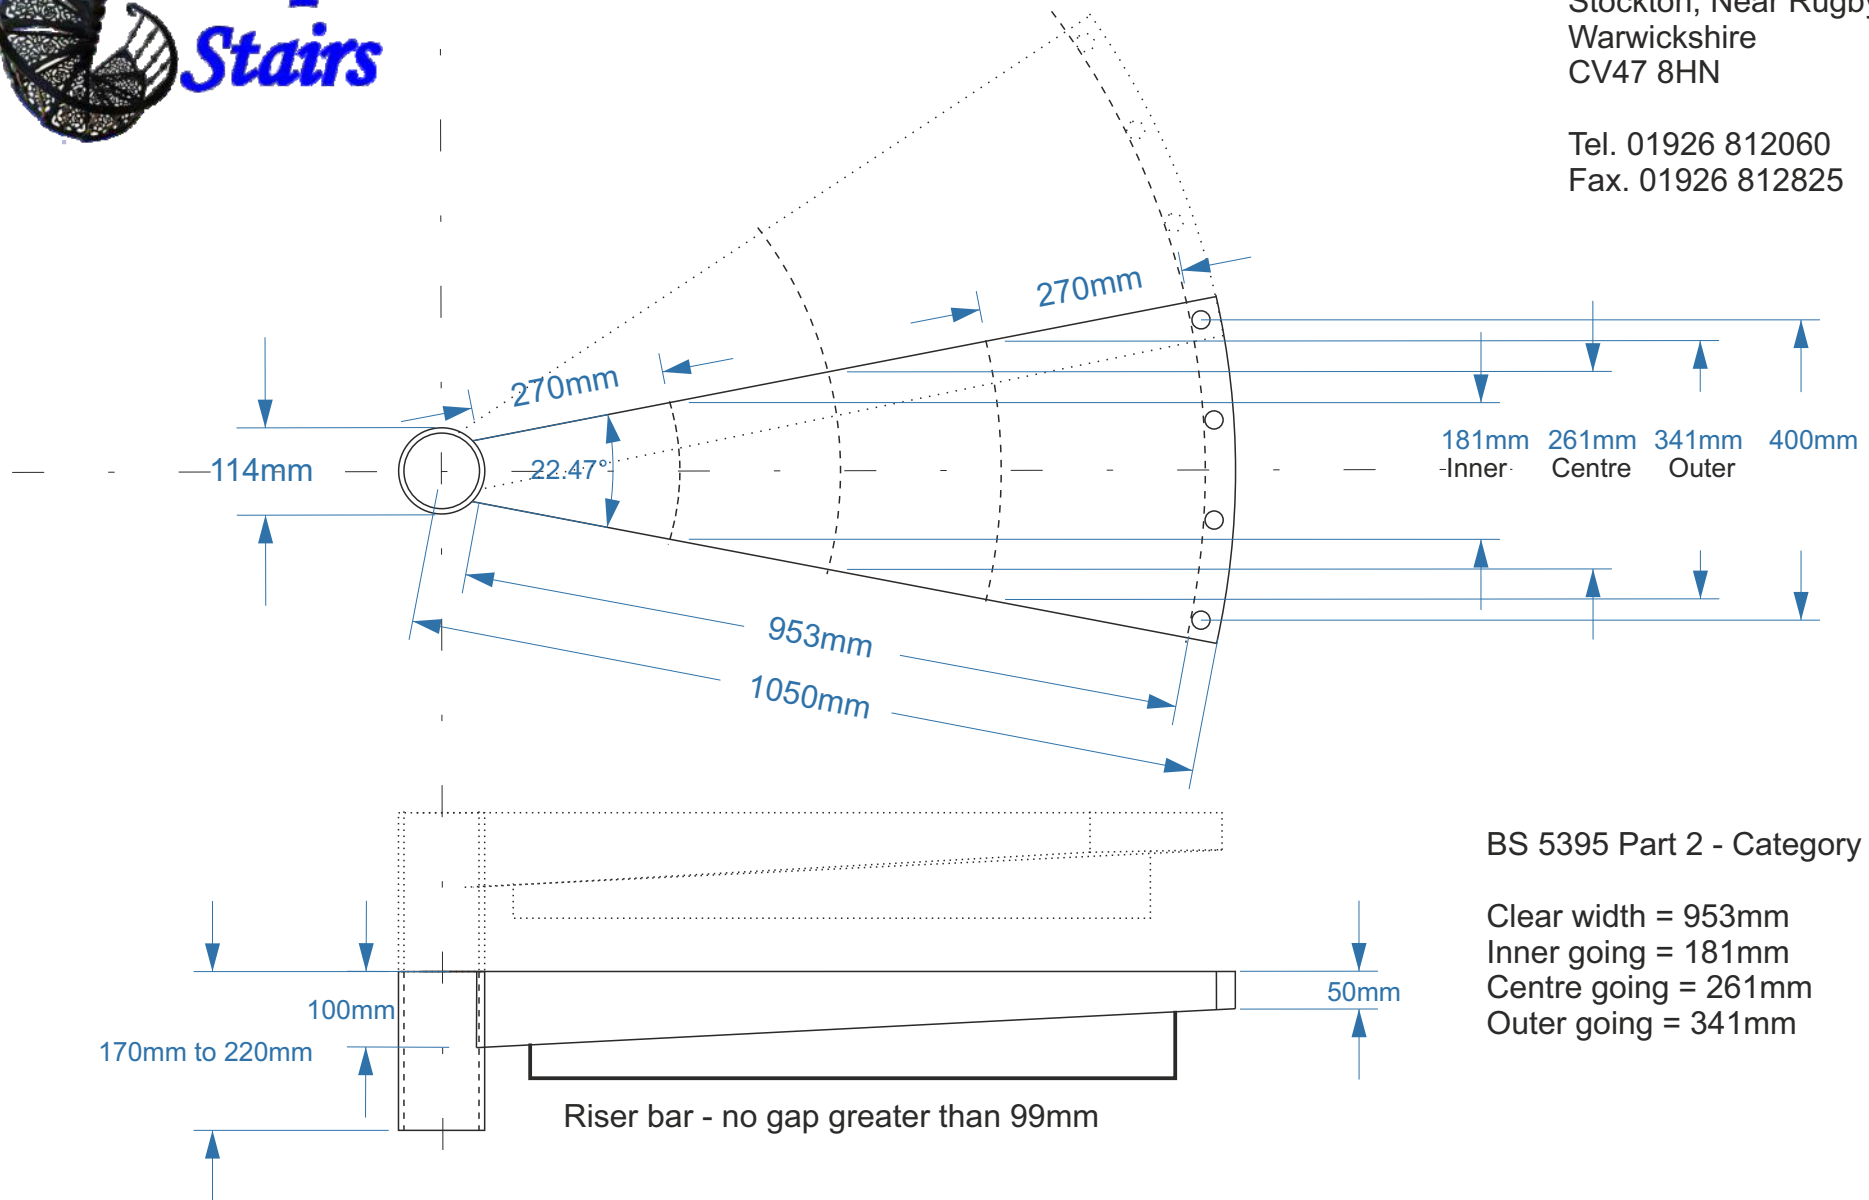

**2100mm diameter Spiral Stair Fire escape tread : Scale - 1:10**