



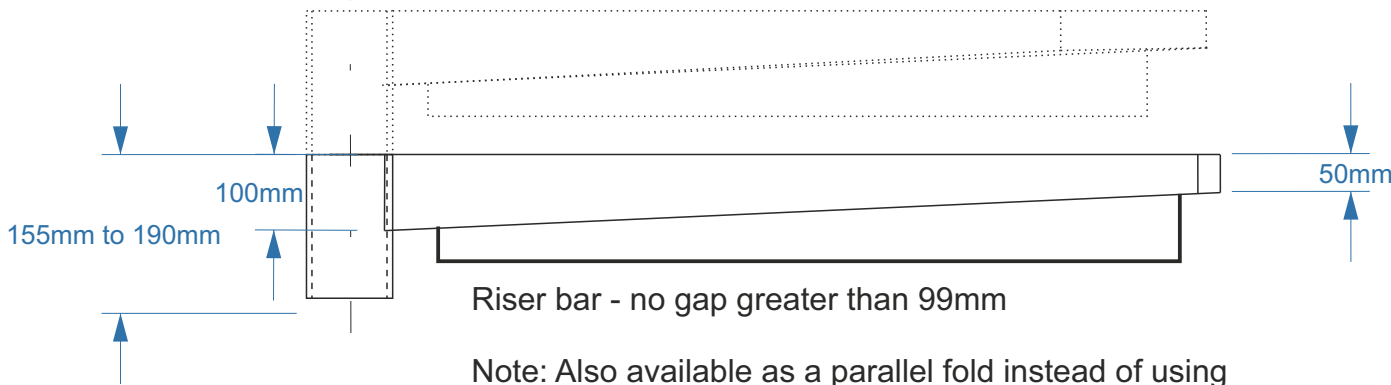

Elite House
 Unit 7 Blue Lias Marina Estate
 Rugby Road
 Stockton, Near Rugby
 Warwickshire
 CV47 8HN

Tel. 01926 812060
 Fax. 01926 812825

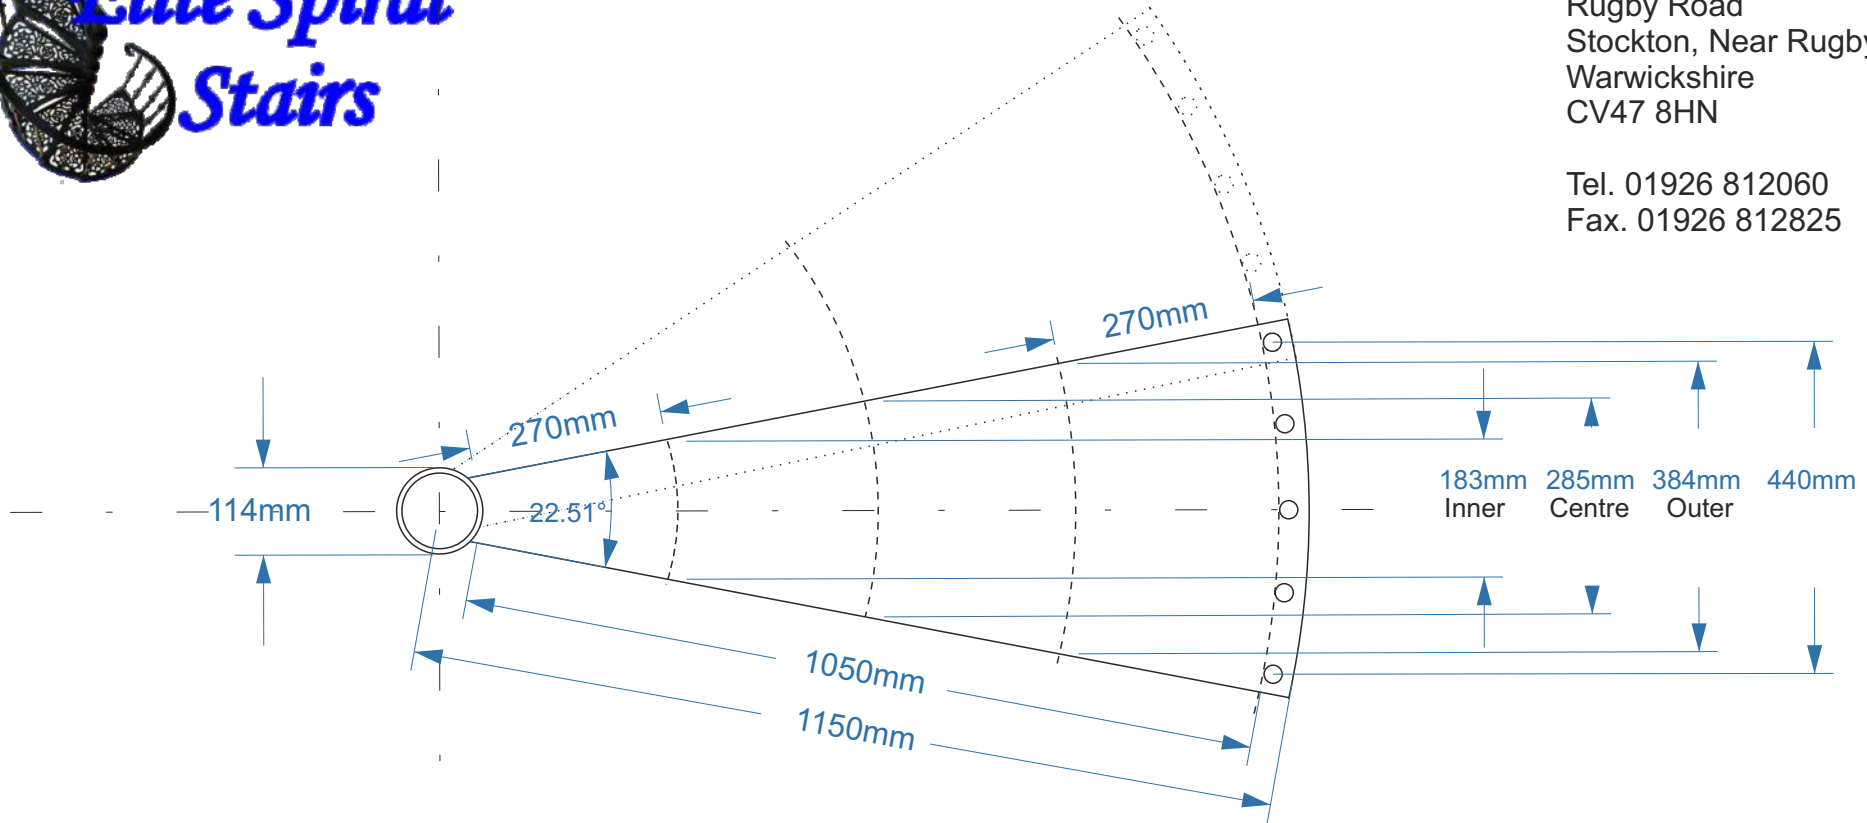

BS 5395 Part 2 - Category "D"

Clear width (Min 900mm) = 1050mm
 Inner going (Min 183mm) = 183mm
 Centre going (Min 253mm) = 285mm
 Outer going (Min 323mm) = 384mm

Note: Also available as a parallel fold instead of using the riser bar - See 2500mm diagram for illustration

2300mm diameter Spiral Stair Fire escape tread : Scale - 1:10