




Elite House
 Unit 7 Blue Lias Marina Estate
 Rugby Road
 Stockton, Near Rugby
 Warwickshire
 CV47 8HN

Tel. 01926 812060
 Fax. 01926 812825

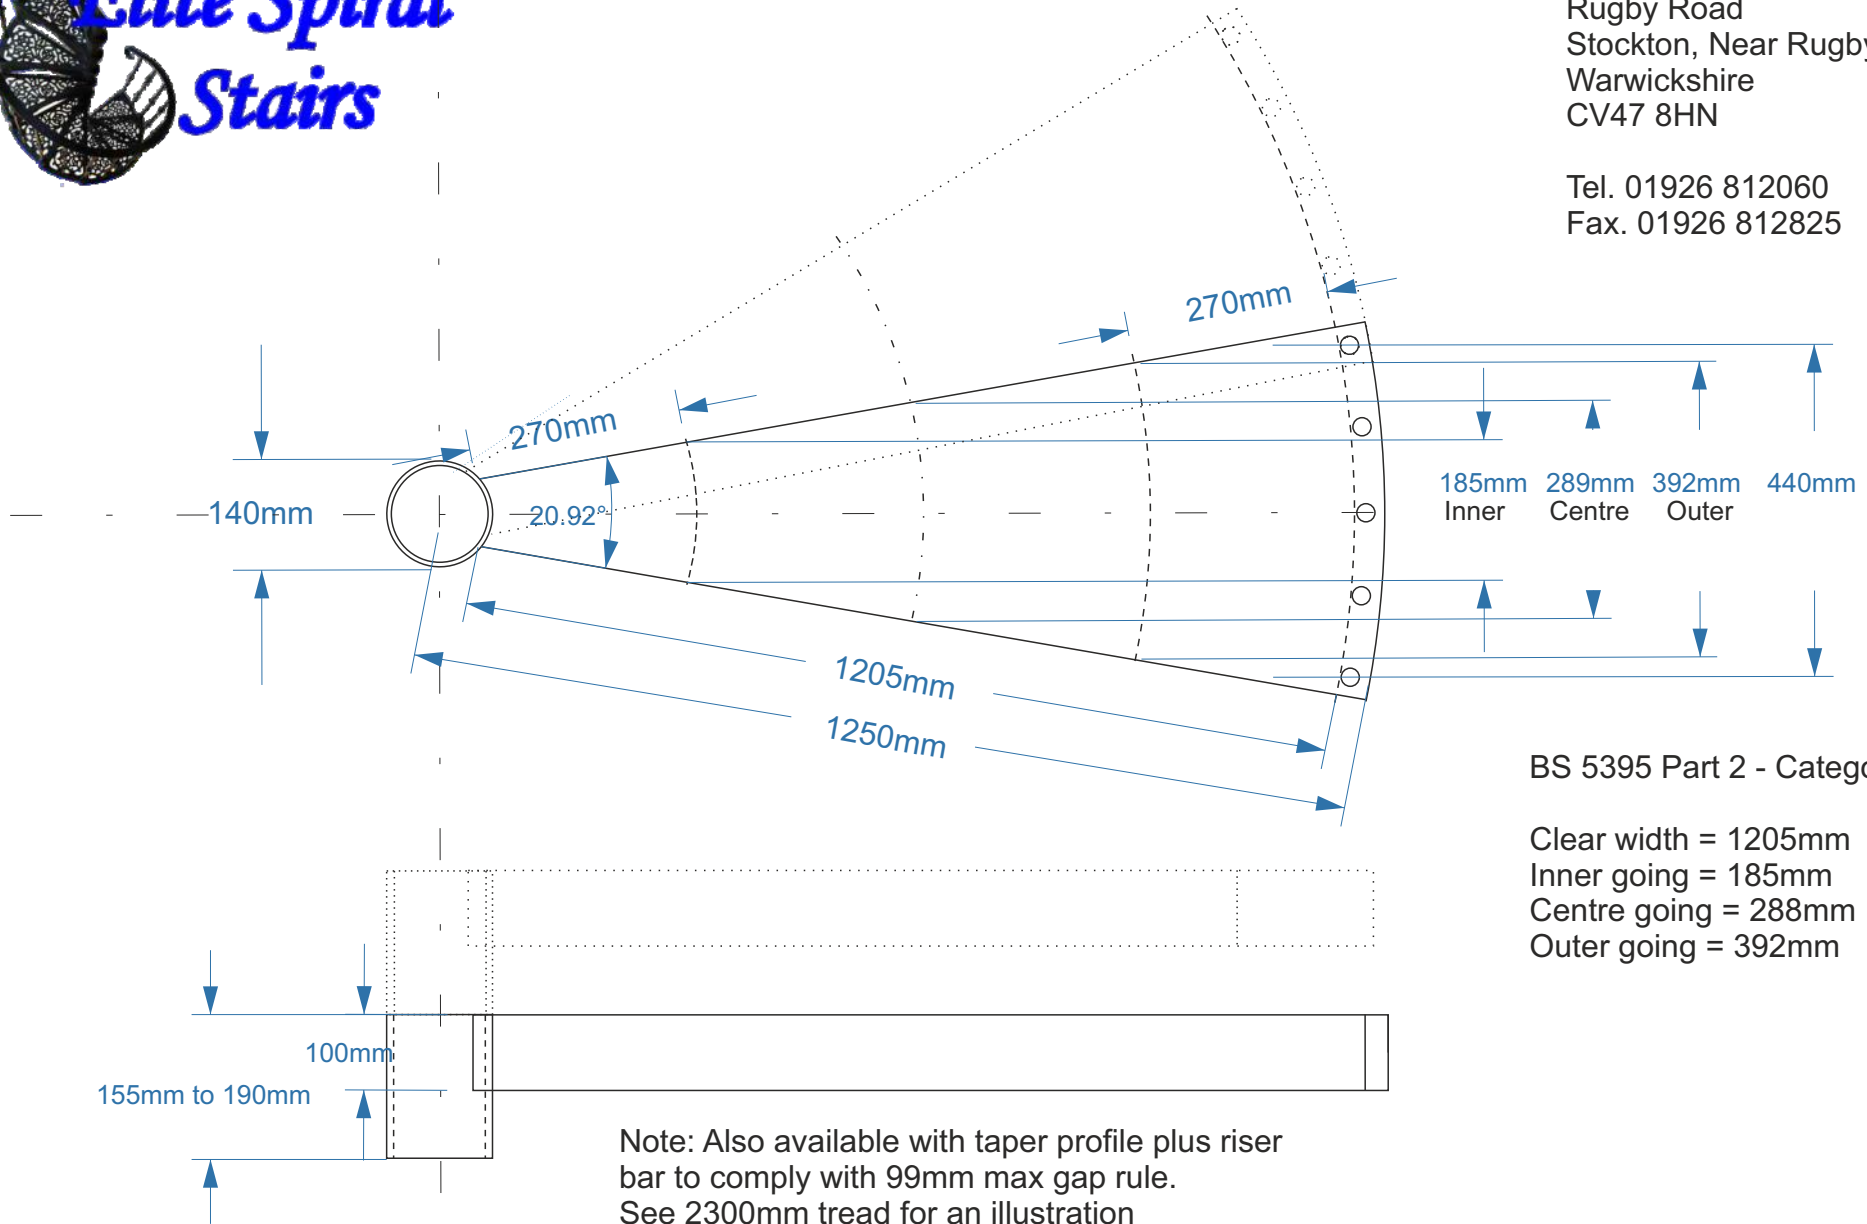

BS 5395 Part 2 - Category "E"

Clear width = 1205mm
 Inner going = 185mm
 Centre going = 288mm
 Outer going = 392mm

Note: Also available with taper profile plus riser bar to comply with 99mm max gap rule.
 See 2300mm tread for an illustration

2500mm diameter Spiral Stair Fire escape tread : Scale - 1:10